


2 SECOND FLOOR PLAN
SCALE: 1/16" = 1'-0"

6-26-22



NORTH

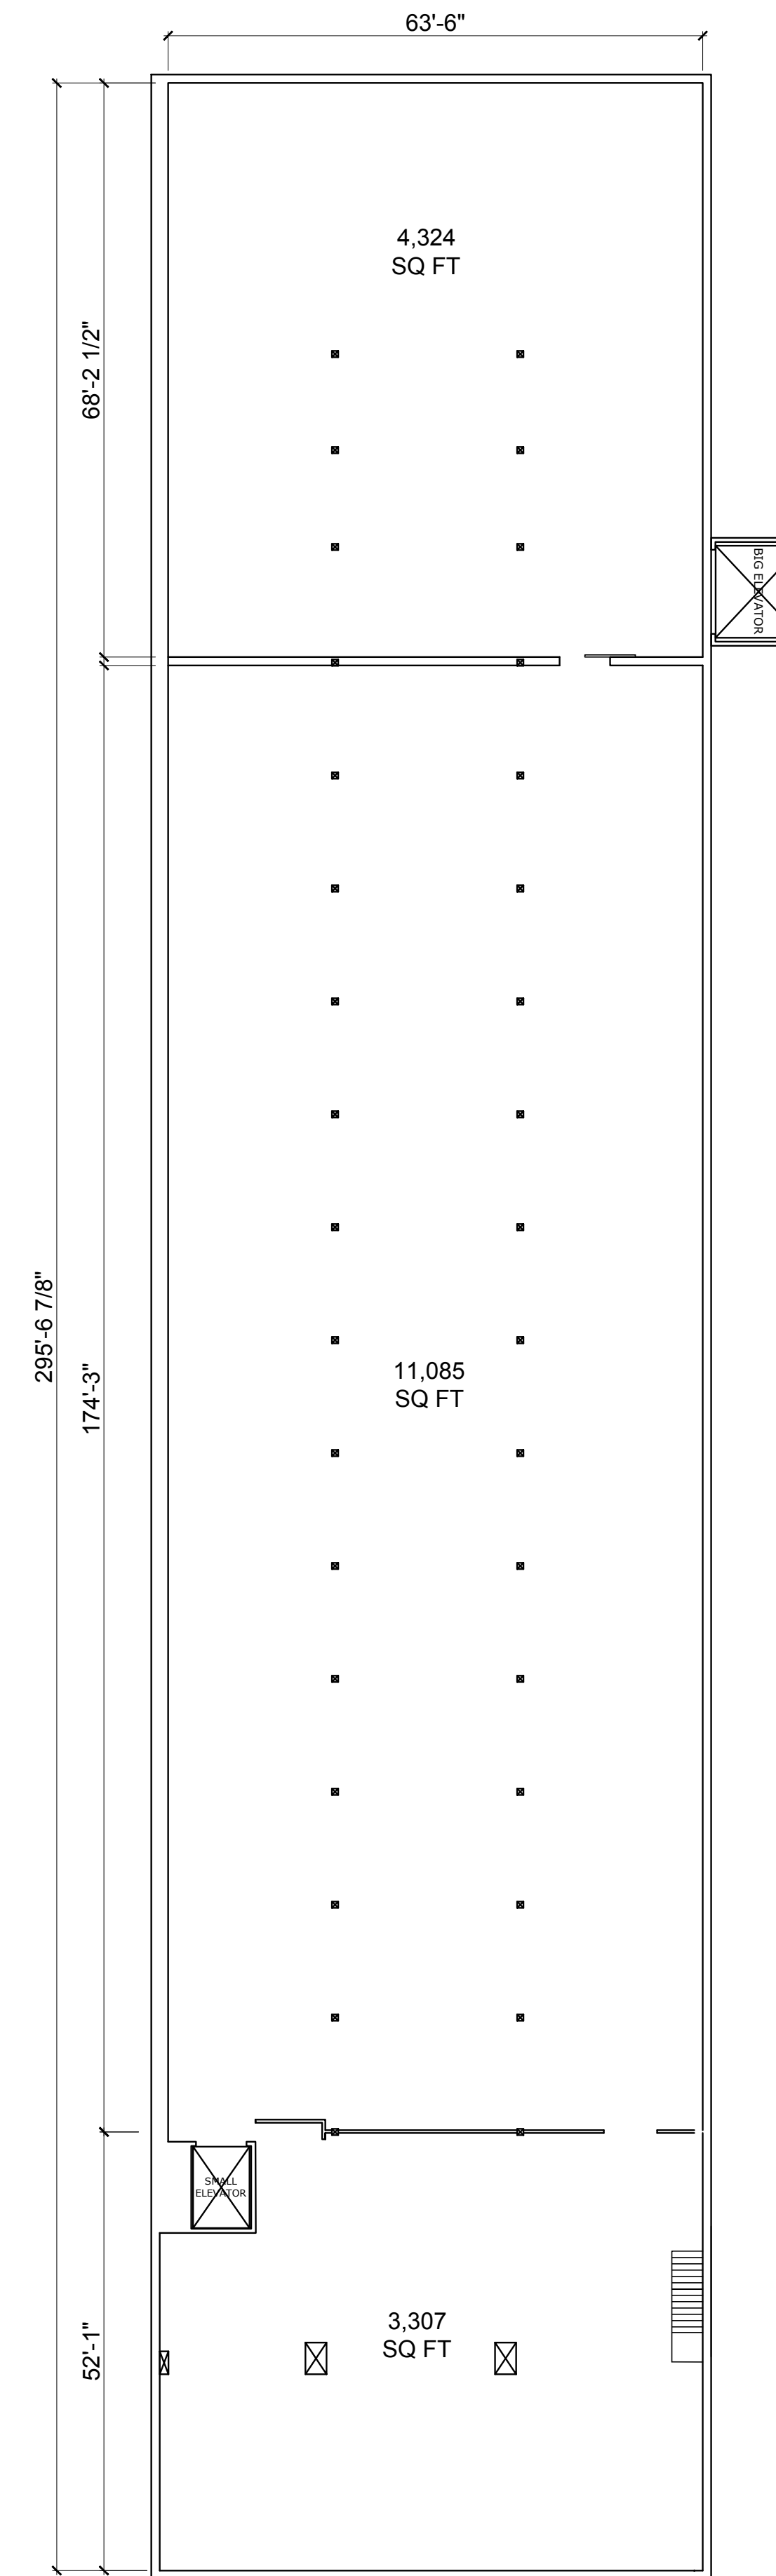

3 THIRD FLOOR PLAN
SCALE: 1/16" = 1'-0"

6-26-22



NORTH