

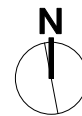



**KEY PLAN**

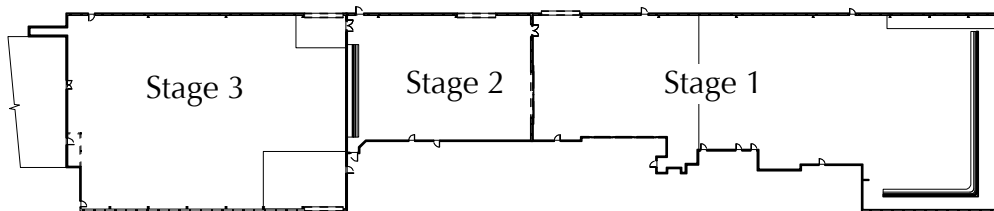


**Chicago Studio City**  
 5660 W. Taylor Street  
 Chicago, IL

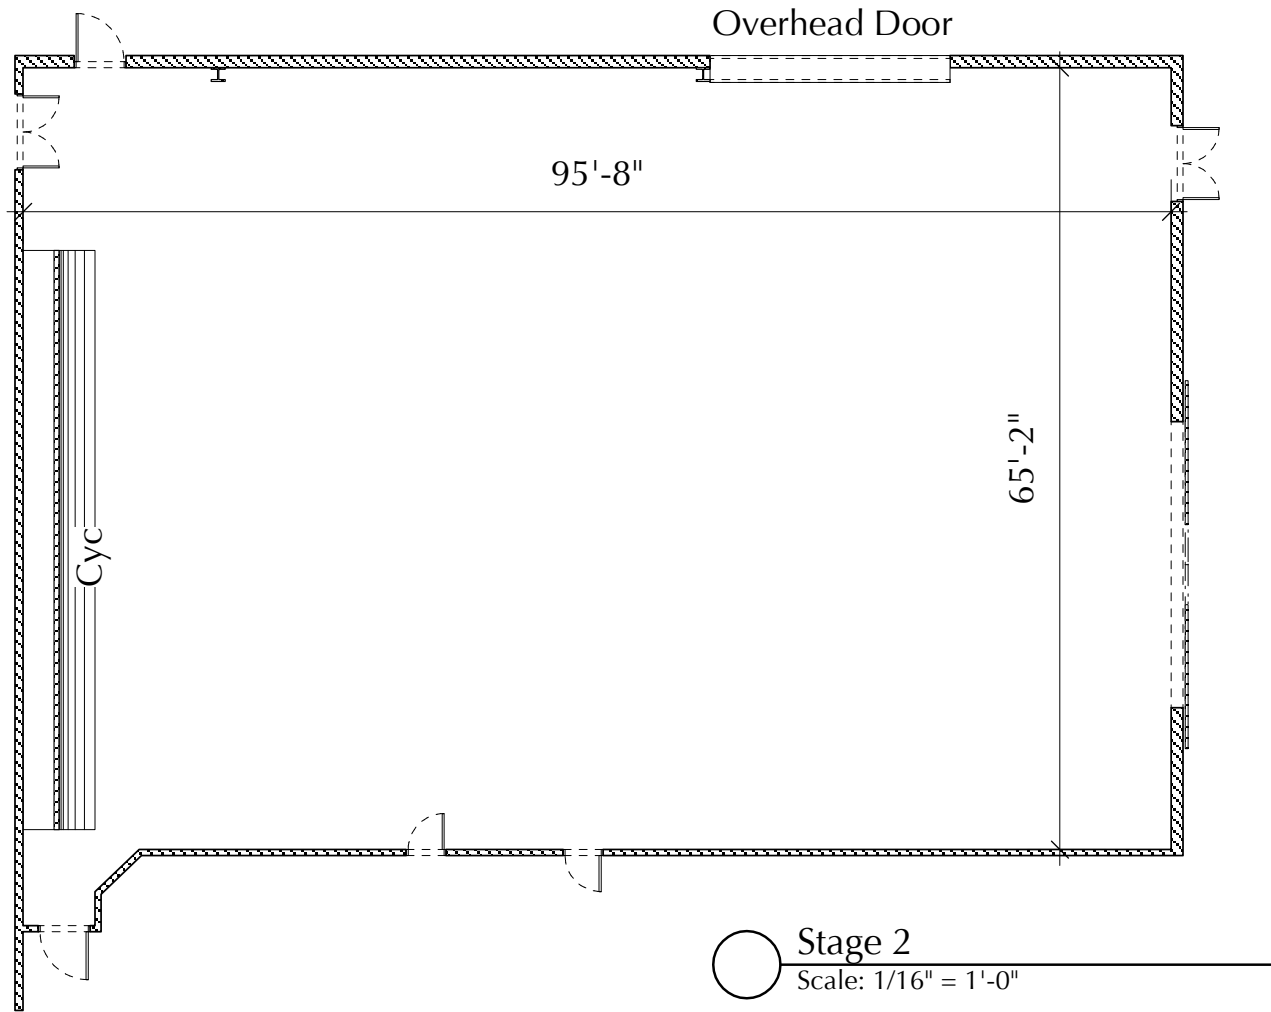


KEY PLAN

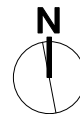


**Chicago Studio City**  
 5660 W. Taylor Street  
 Chicago, IL

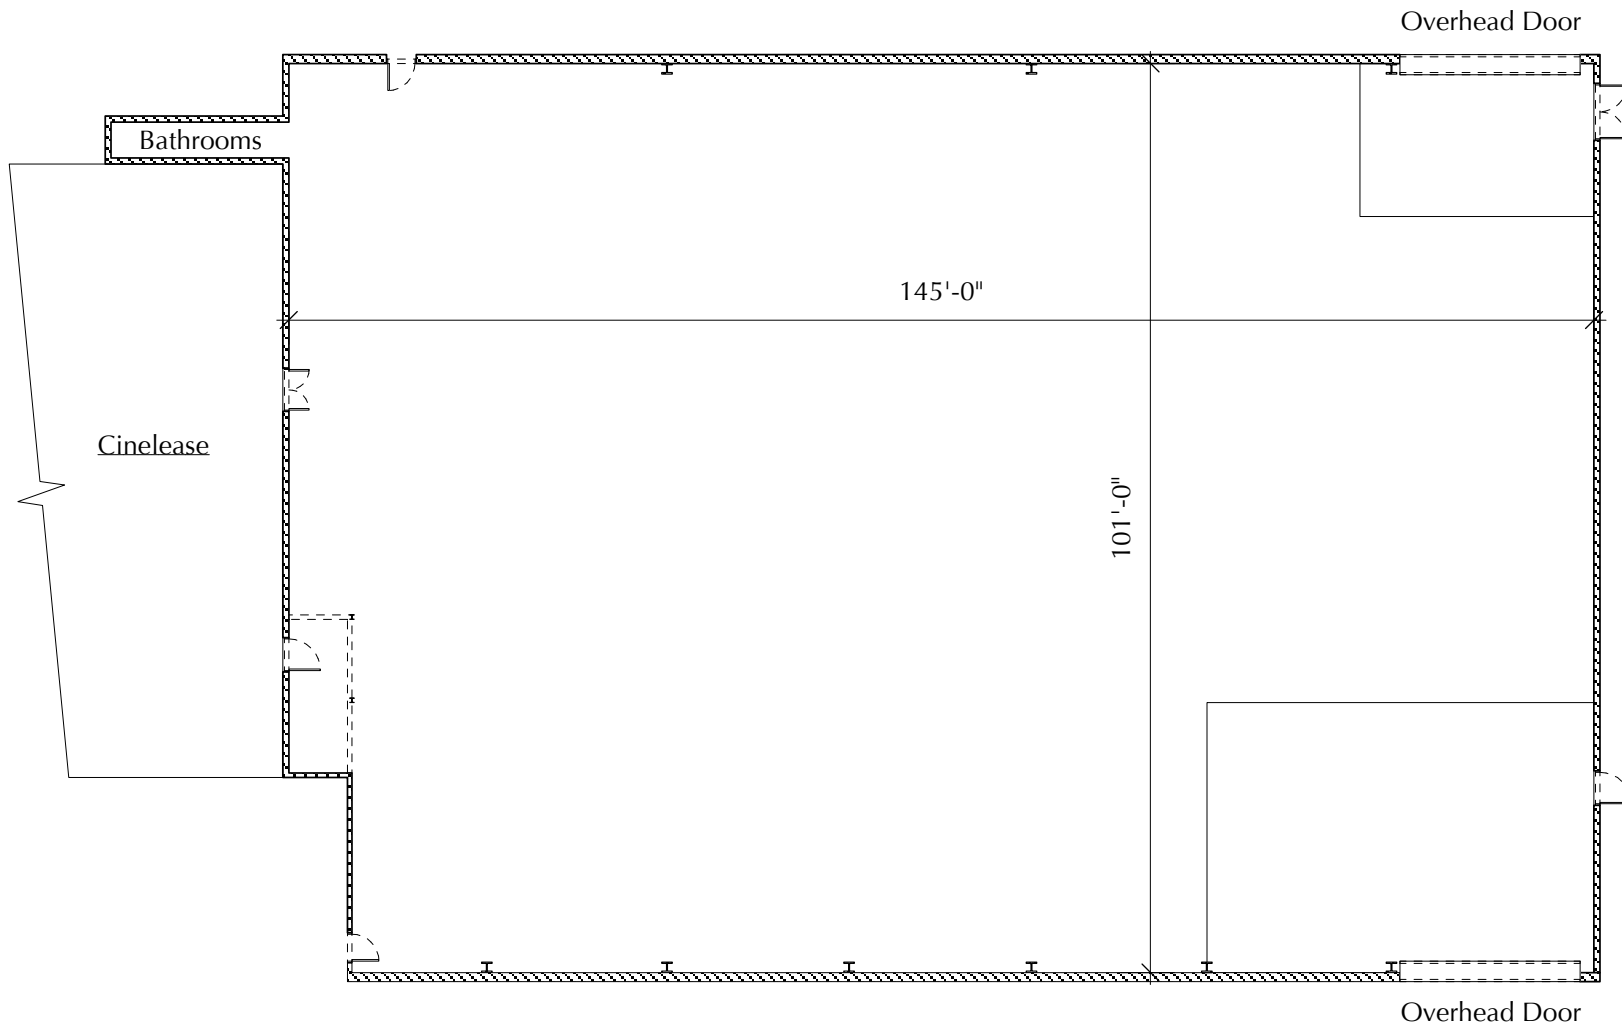

○ Stage 3  
 Scale: 3/64"=1'-0"

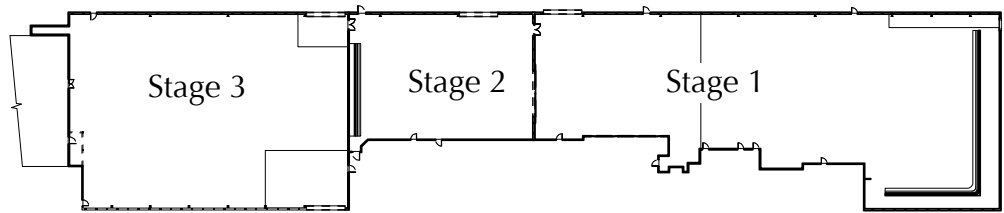

**KEY PLAN**

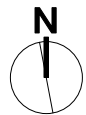

**Chicago Studio City**  
 5660 W. Taylor Street  
 Chicago, IL